


CONSTRUCTION DETAIL NO. 1

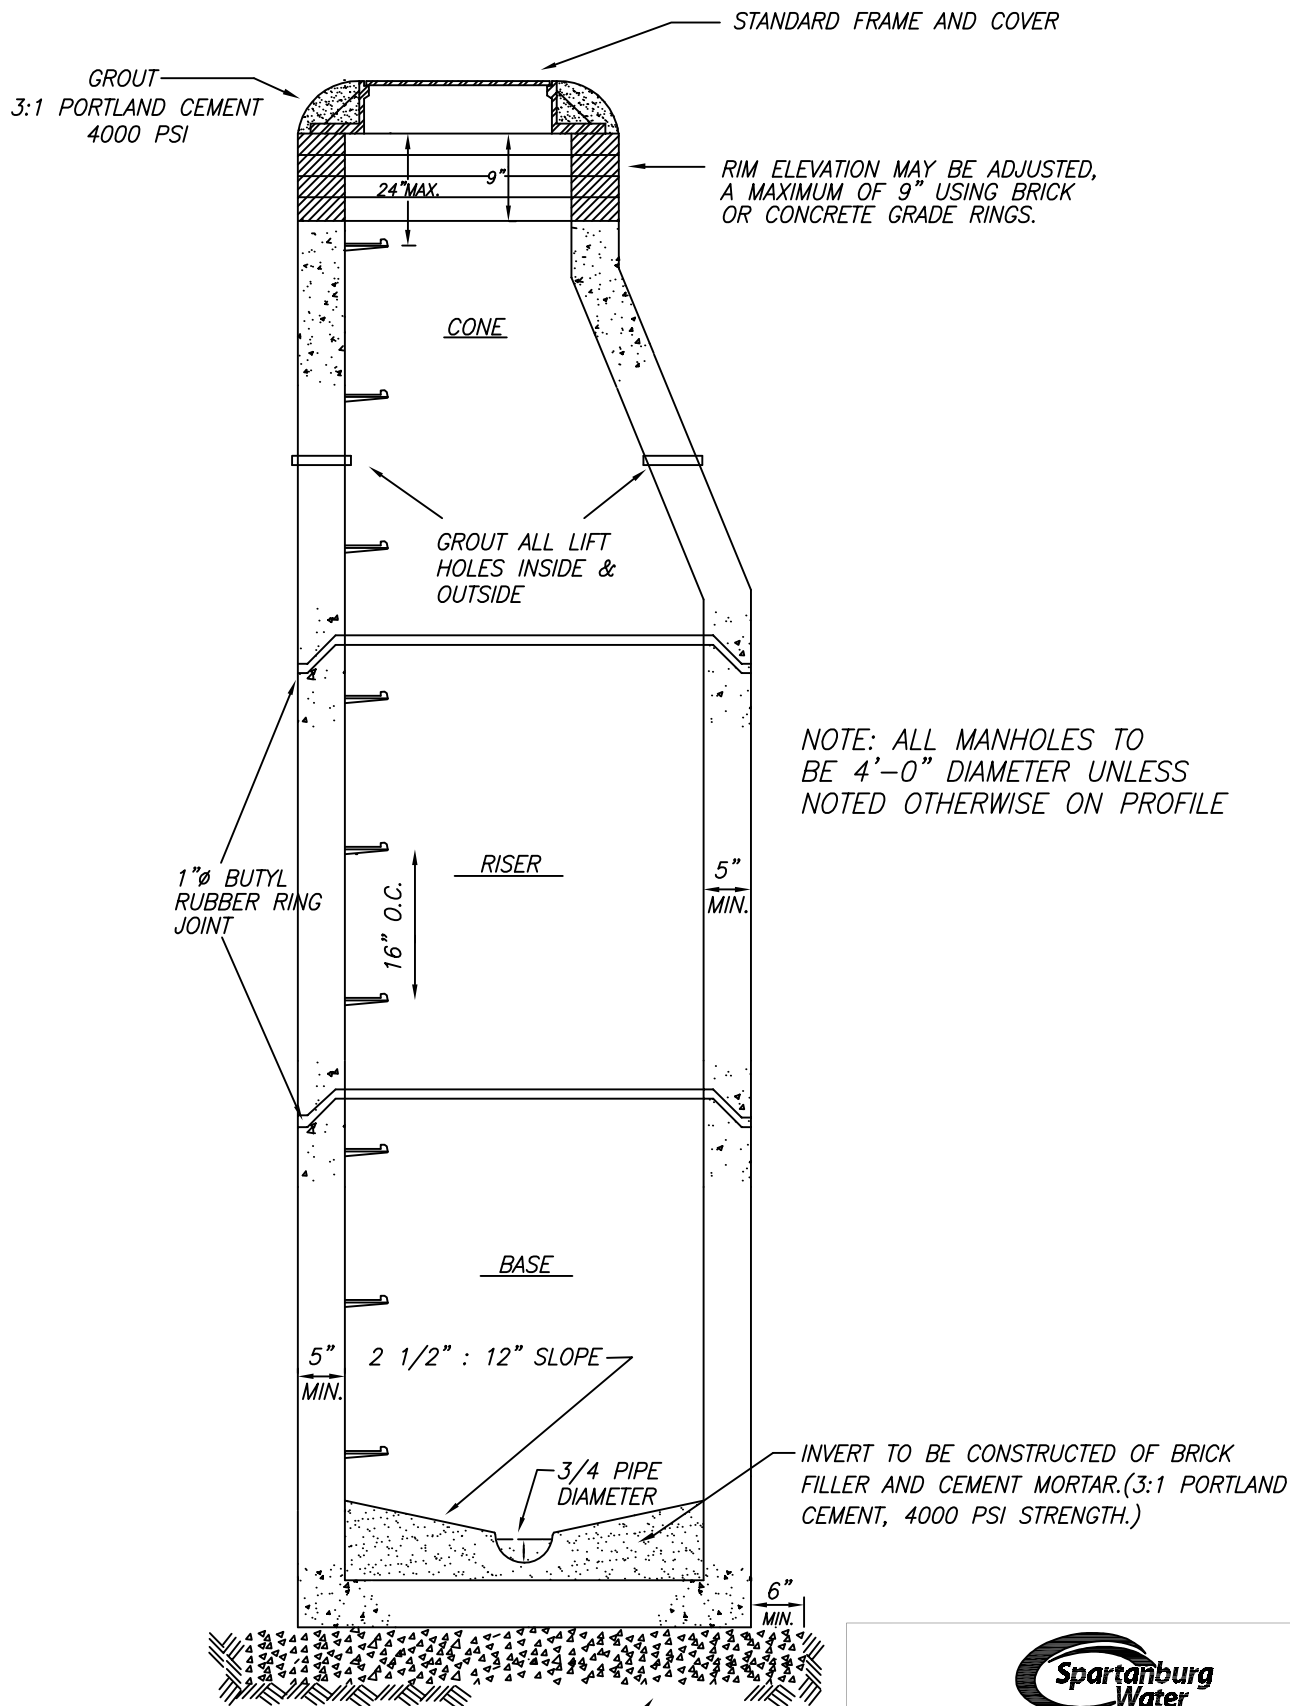

6" STONE SHALL BE PLACED
UNDER MANHOLES TO PREVENT
SETTLEMENT AND MISALIGNMENT.



STANDARD
PRECAST MANHOLE